

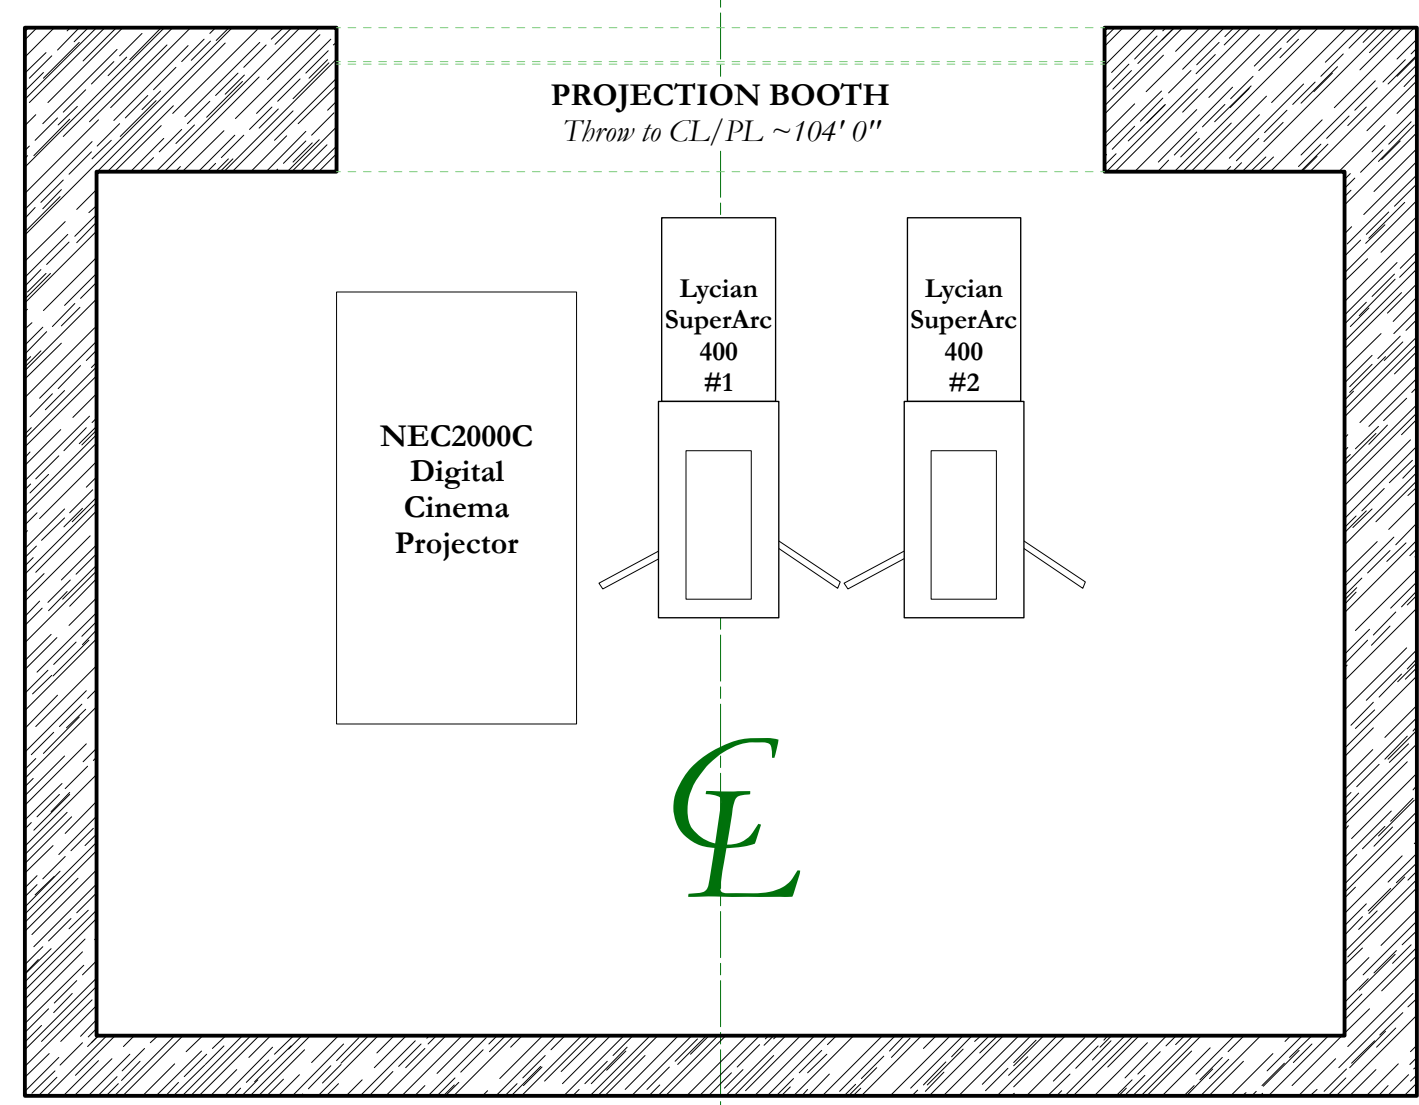
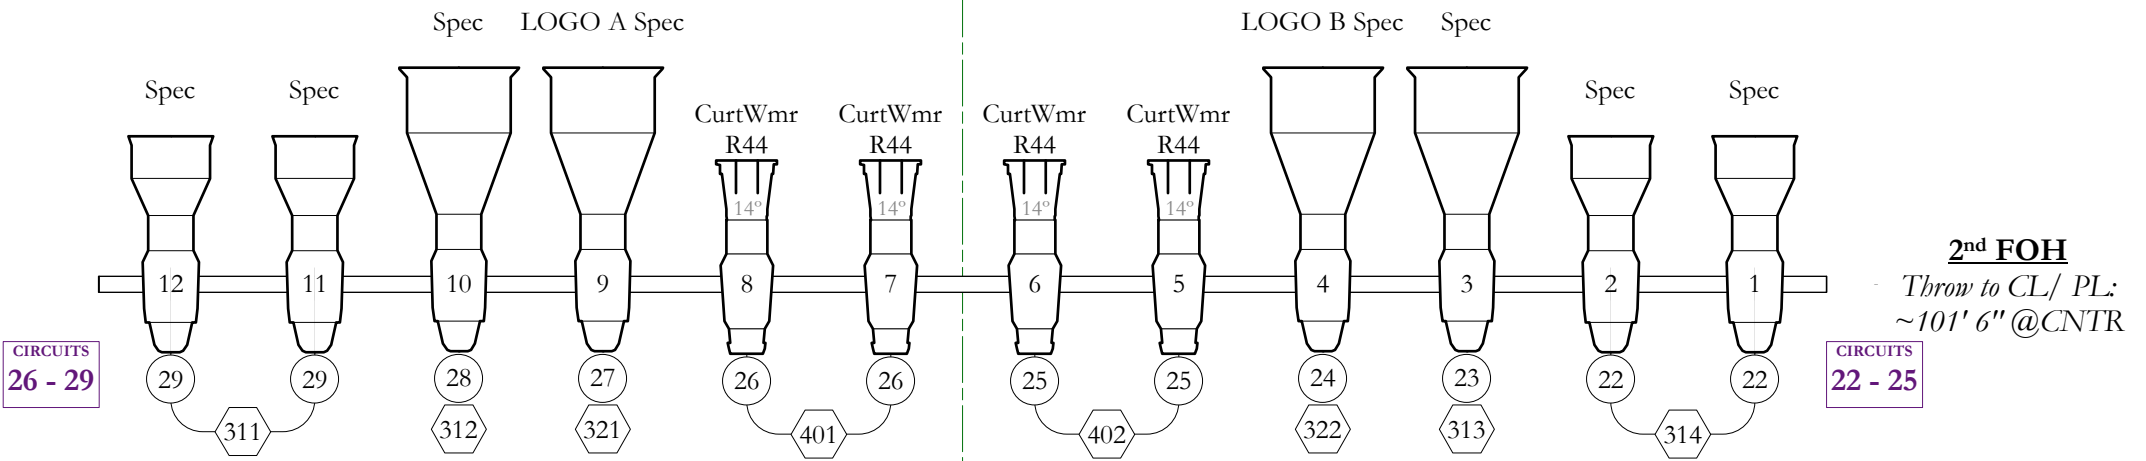


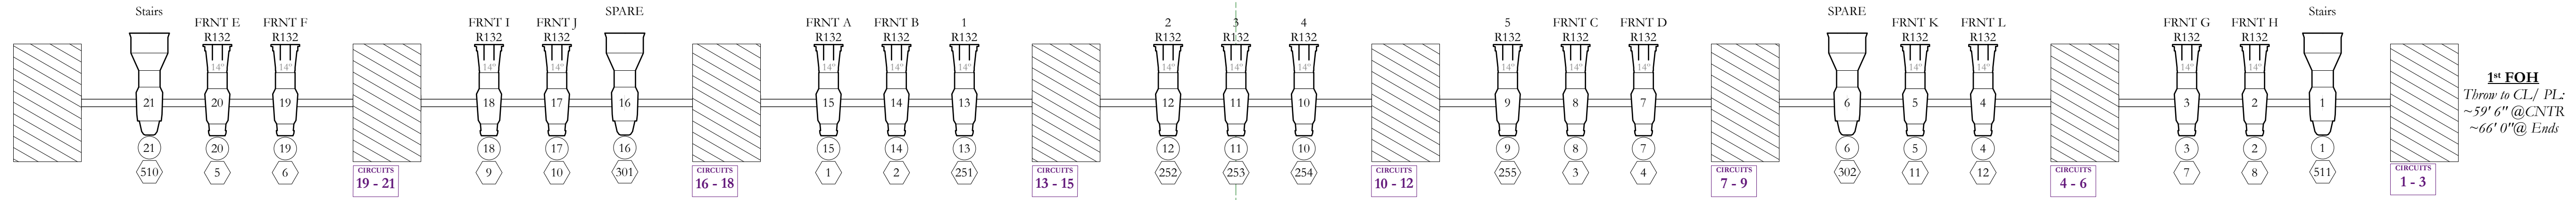


Thrust	Orchestra	Under Bale	Balcony	Decor	Lobby
1	2	3	4	5	6
(201)	(229)	(221)	(223)	(209)	(205)
(501)	(502)	(503)	(504)	(505)	(506)
201	229	221	223	209	205
202	230	222	224	261	206
203	235	265	274		211
	236	266	279		
		269	280		
		270			

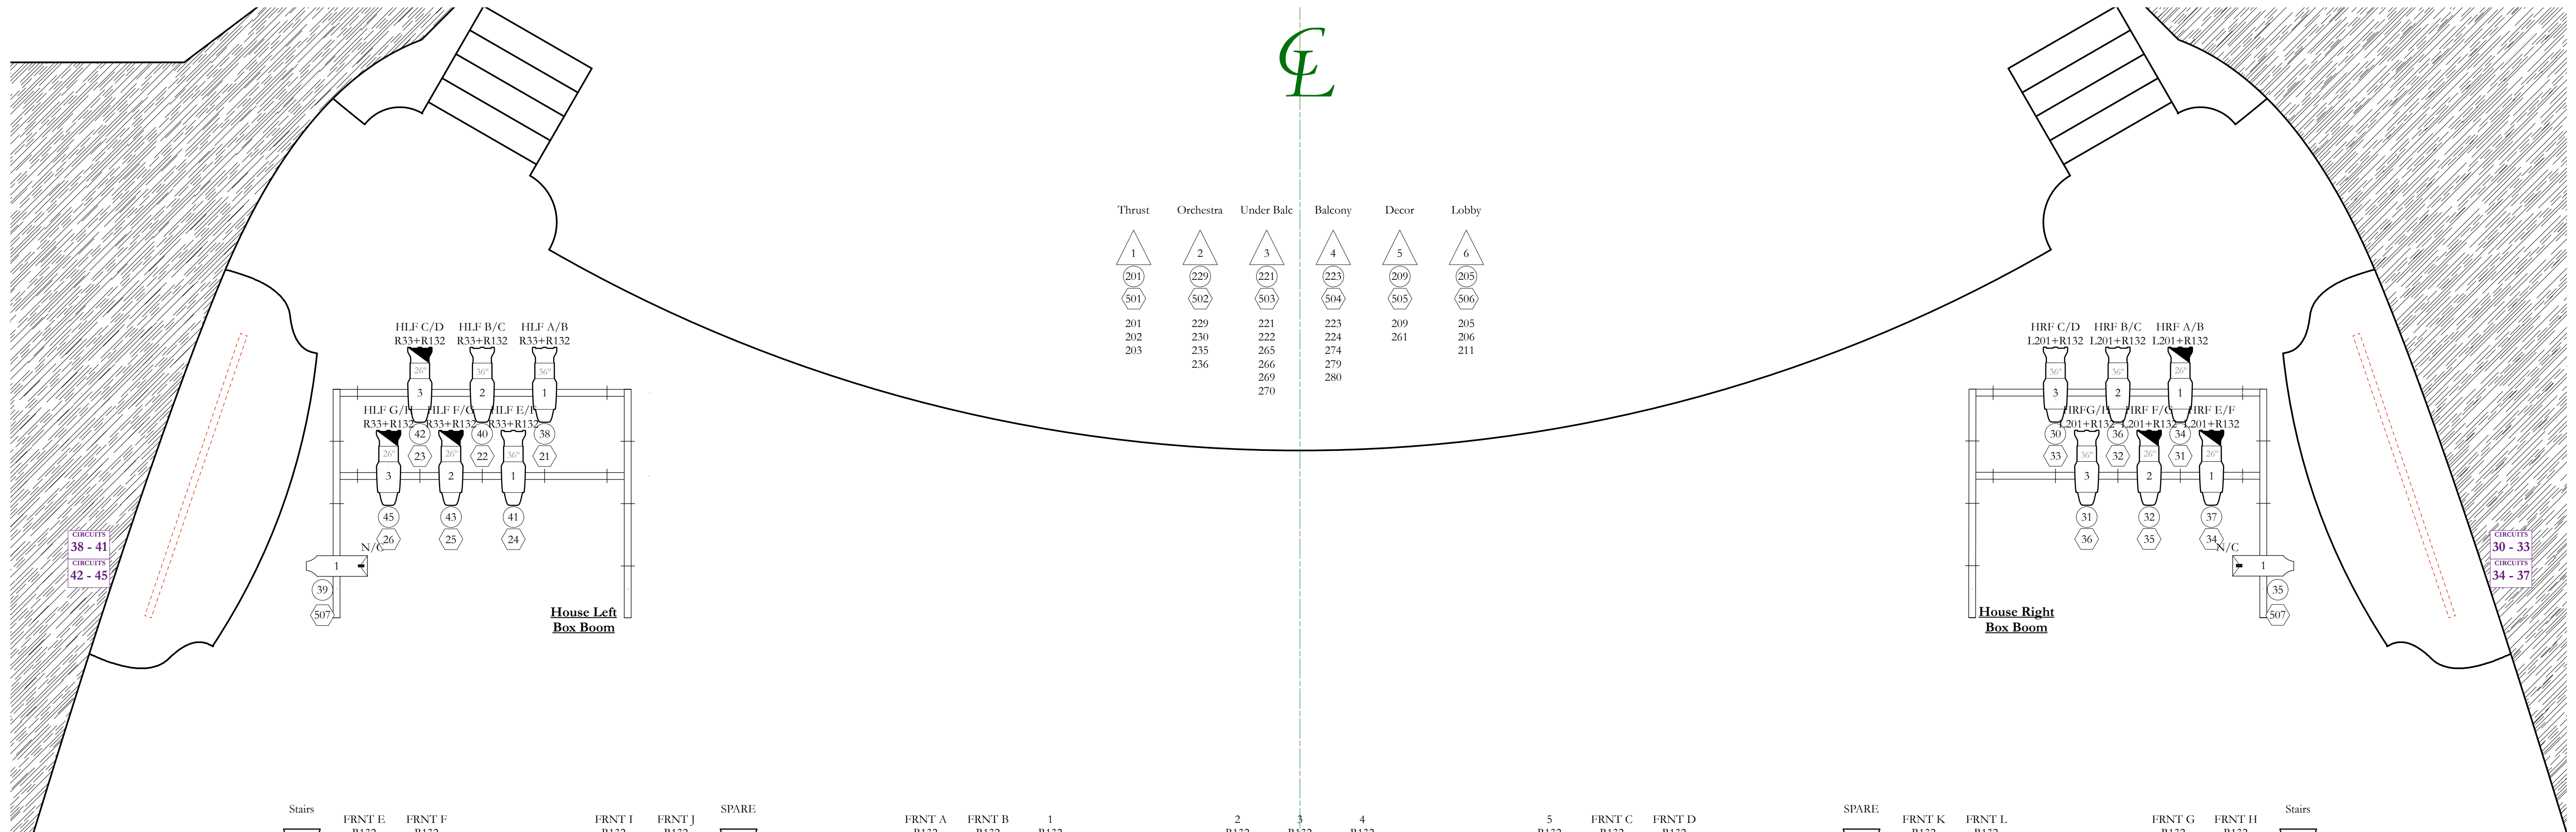

- Legend**
- (10) CHANNEL
 - (99) DIMMER
 - T 1 UNIT NUMBER
 - LENSE TYPE
 - L201 COLOR
 - TXT PURPOSE

- ETC Source-4 5°
- ETC Source-4 10°
- ETC Source 4 14°
- ETC Source 4 26°
- ETC Source-4 36°
- ETC Source-4 50°
- ETC Source 4 PAR MCM (WFL)
- ETC Source 4 PARNel
- Altman Sky Cyc 4 Cell

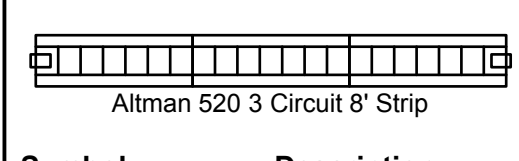

Symbol	Description	
Color	Size	Count
L201	6.25"	18
N/C	7.5"	2
R132	7.5"	12
R33	6.25"	18
R53	7.5"	5

THE REG LENNA CENTER FOR THE ARTS

the Reg Lenna
Art happens here. CENTER FOR THE ARTS

REP LIGHT PLOT - FOH

TECHNICAL DIRECTOR: STEFAN DUGA
PRODUCTION MGR: HEATHER FELTON
EXECUTIVE DIRECTOR: KATHLEEN EADS
DRAFTER: STEFAN DUGA

Approved/Date: 1/2" = 1' 0" DATE: 11/22/16

2 DWG No. 5